


# CHAOURCE (Aube)

Section ZM

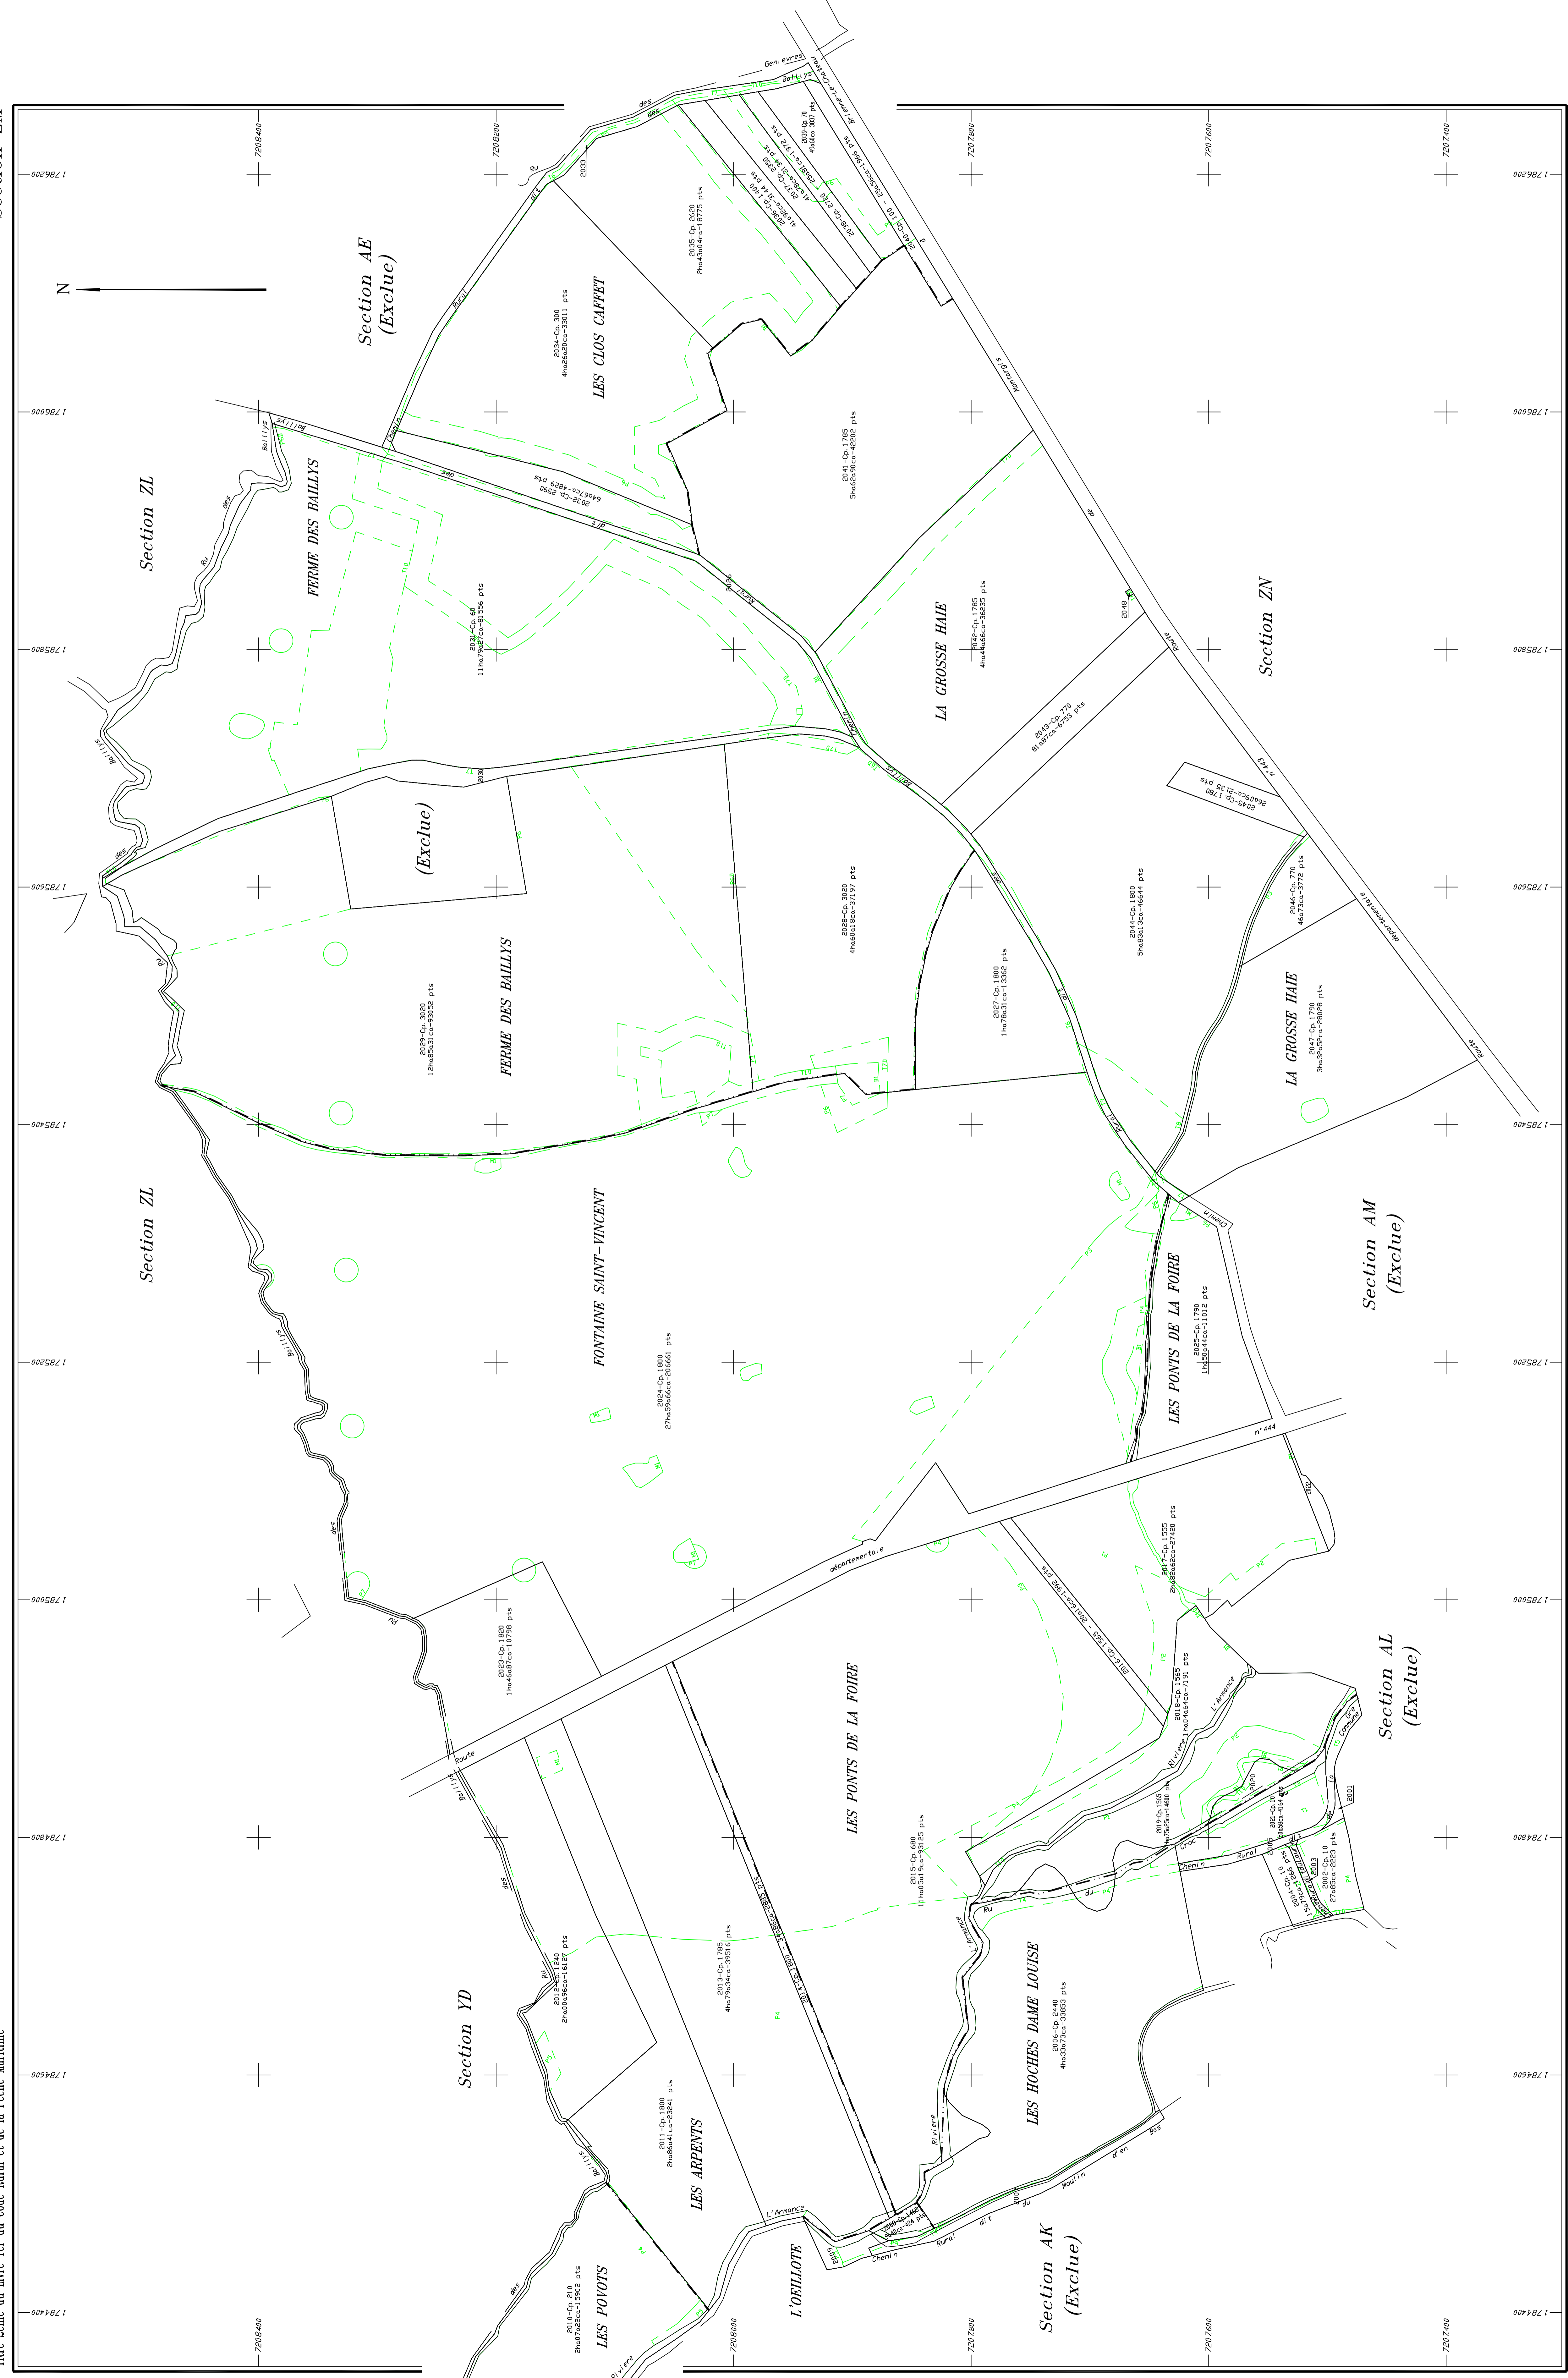

PARCELLES SITUÉES SUR LE SITE DE CHAOURCE

CHAOURCE Section ZM  
AVANT-PROJET

Echelle 1/2000